


RUNWAY/TAXIWAY/APRON PHYSICAL CHARACTERISTICS			
APRON / RWY / TWY	SURFACE	BEARING STRENGTH	ELEVATION
RWY 10/28	Asphalt	-	-
RWY 15/33	Asphalt	-	-
RWY 04/22	Asphalt	-	-
RWY 16/34	Grass	-	-
RWY 06/24	Grass	-	-
Main Apron	Asphalt	-	-
Main Taxiway	Asphalt	-	-

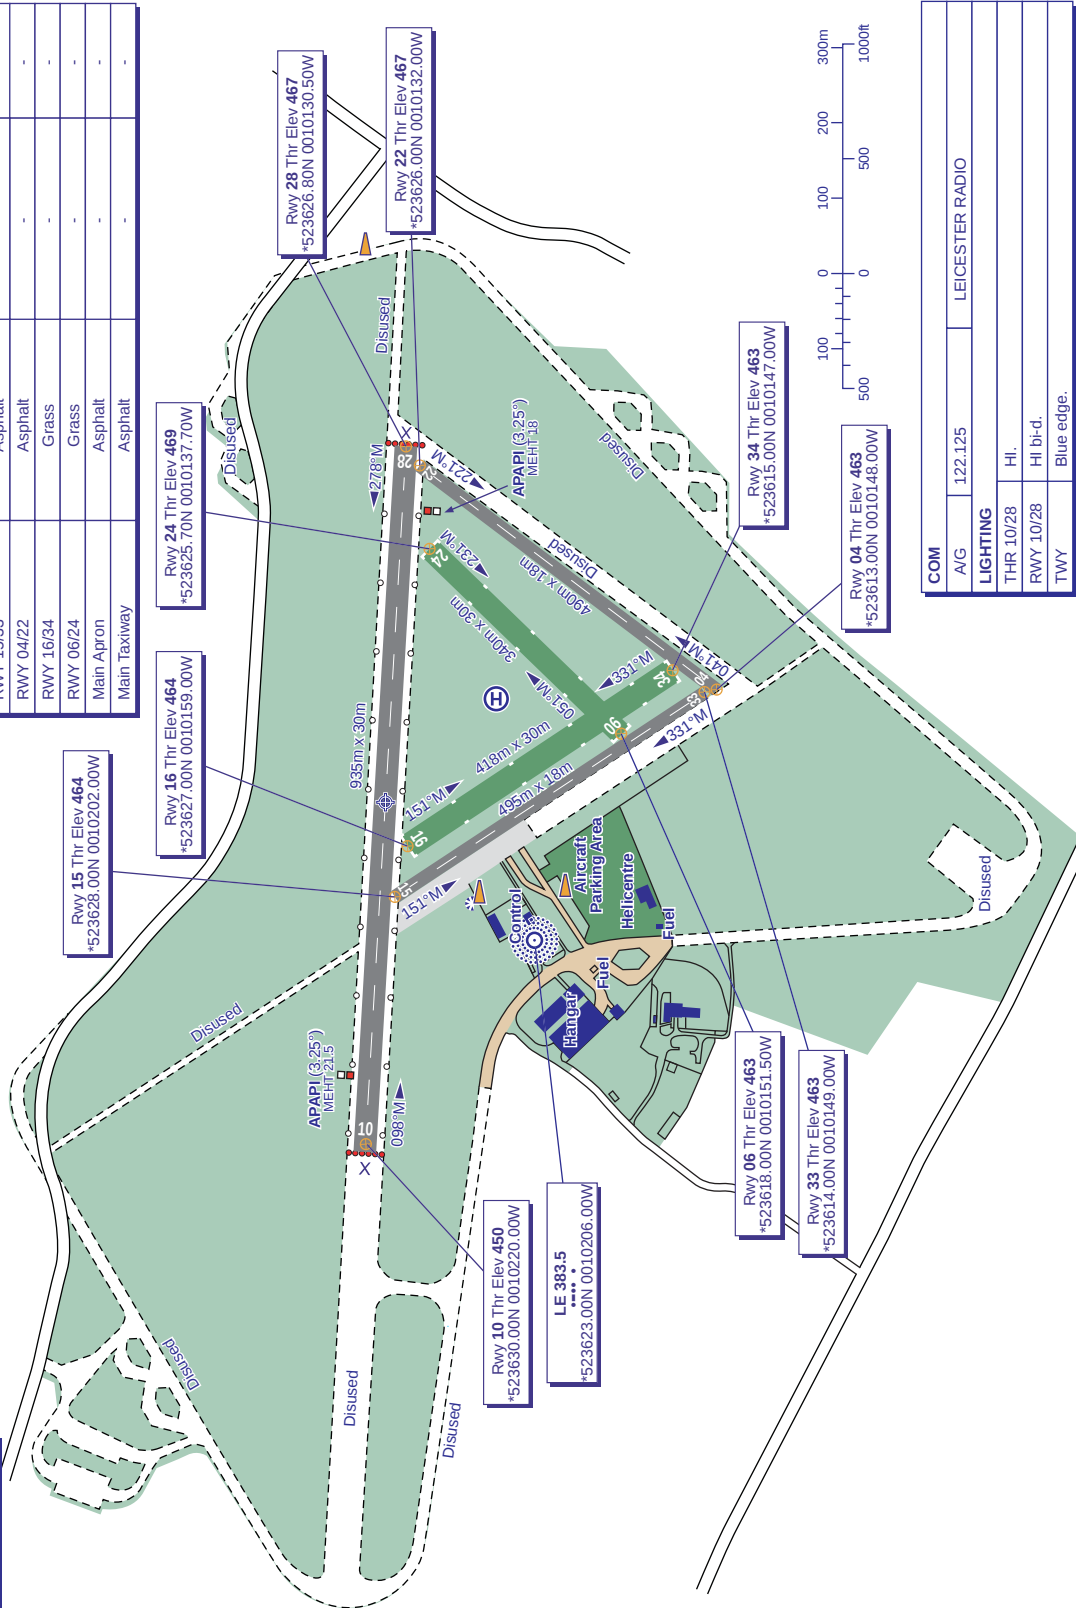

COM	
A/G	122.125 LEICESTER RADIO
LIGHTING	
THR 10/28	HI.
RWY 10/28	HI bi-d.
TWY	Blue edge.

CHANGE (9/15): MAG VAR. RWY 16/34 HEADINGS AMENDED. AERODROME BEACON WITHDRAWN. HELICENTRE ADDED.