



GUND (Geoid Undulation) = The height of the Geoid (MSL) above the Reference Ellipsoid (WGS 84) at the stated position.	
BEARINGS ARE MAGNETIC ELEVATIONS AND HEIGHTS ARE IN FEET	
ELEVATIONS IN FEET AMSL	383 (47)
HEIGHTS IN FEET ABOVE AD	

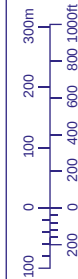

RUNWAY/TAXIWAY/APRON PHYSICAL CHARACTERISTICS		
APRON / RWY / TWY	SURFACE	BEARING STRENGTH
RWY 09/27	Asphalt	36/F/C/W/T
Main Apron Stands 1 - 4	Concrete	50/R/C/W/T
Main Apron Stands 5 - 10	Concrete	36/R/C/W/T
West Apron	Concrete	36/R/C/W/T
East Apron	Asphalt	15/F/C/W/T
Taxiway A	Asphalt	36/F/C/W/T
Taxiway D	Asphalt	36/F/C/W/T

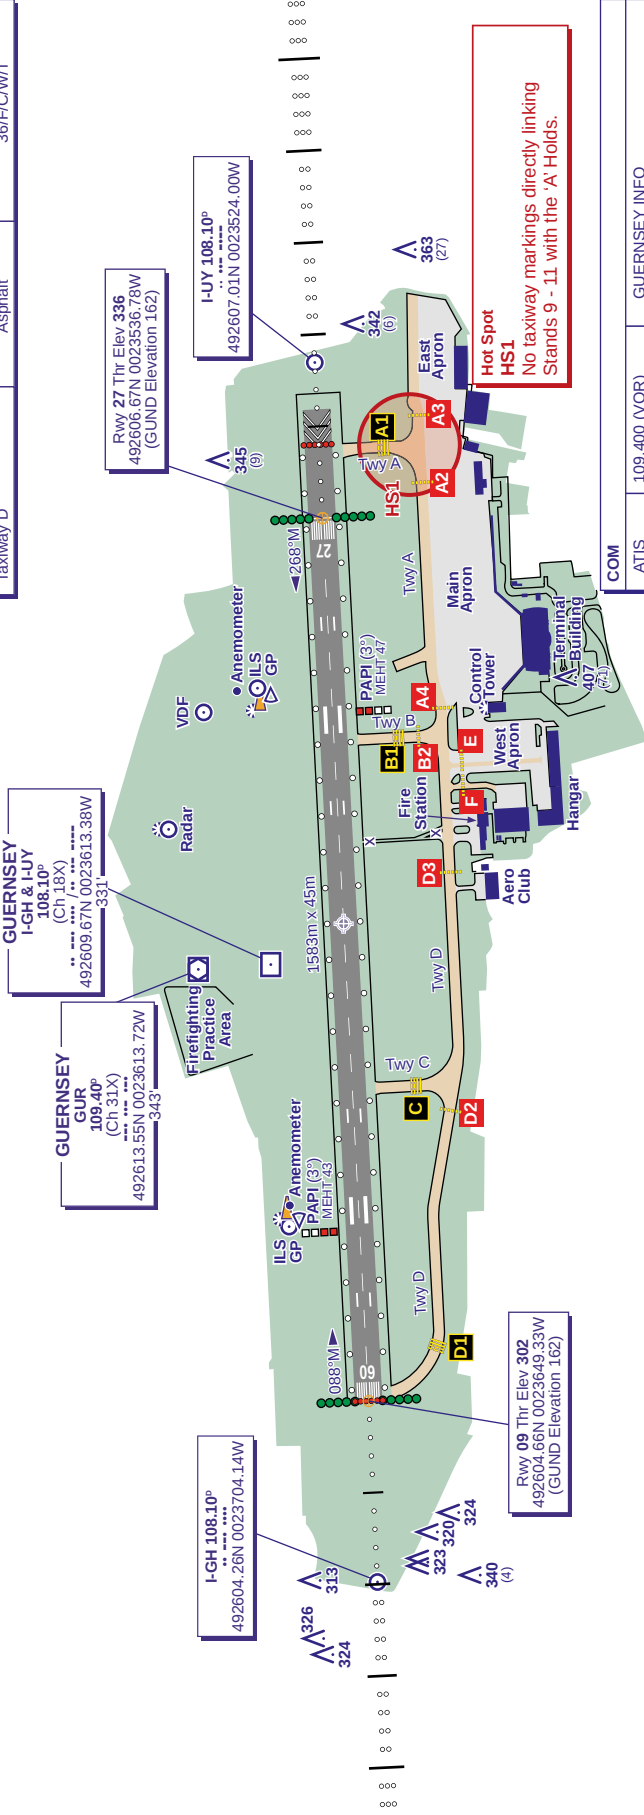

COM	
ATIS	109.400 (VOR)
TWR	119.955
	121.805 (GMC)
	121.600
LIGHTING	
APCH 09	803m HI coded C/L 5 crossbars.
APCH 27	895m HI coded C/L 5 crossbars.
THR 09/27	Green with HI green wing bars.
RWY 09/27	Elev HI bi-d with LI omni-d component. HI bi-d colour coded C/L. End lights red.
TWY	Entrance to RWY indicated by Alternating green/amber C/L lights. Main taxiways green with blue edge on curves.