


RUNWAY/TAXIWAY/APRON PHYSICAL CHARACTERISTICS			
APRON / RWY / TWY	SURFACE	BEARING STRENGTH	ELEVATION
RWY 08/26	Asphalt (Grooved)	58/F/B/W/T	-
Main Apron	Concrete	58/R/D/W/T	11ft amsl
West Apron	Concrete	-	-
Taxiway D/E	Asphalt	11/F/D/W/U	-
Taxiway B	Asphalt	58/F/D/W/T	-

GUND (Geoid Undulation) = The height of the Geoid (MSL) above the Reference Ellipsoid (WGS 84) at the stated position.	
BEARINGS ARE MAGNETIC ELEVATIONS AND HEIGHTS ARE IN FEET	
ELEVATIONS IN FEET AMSL	55 (32)
HEIGHTS IN FEET ABOVE AD	

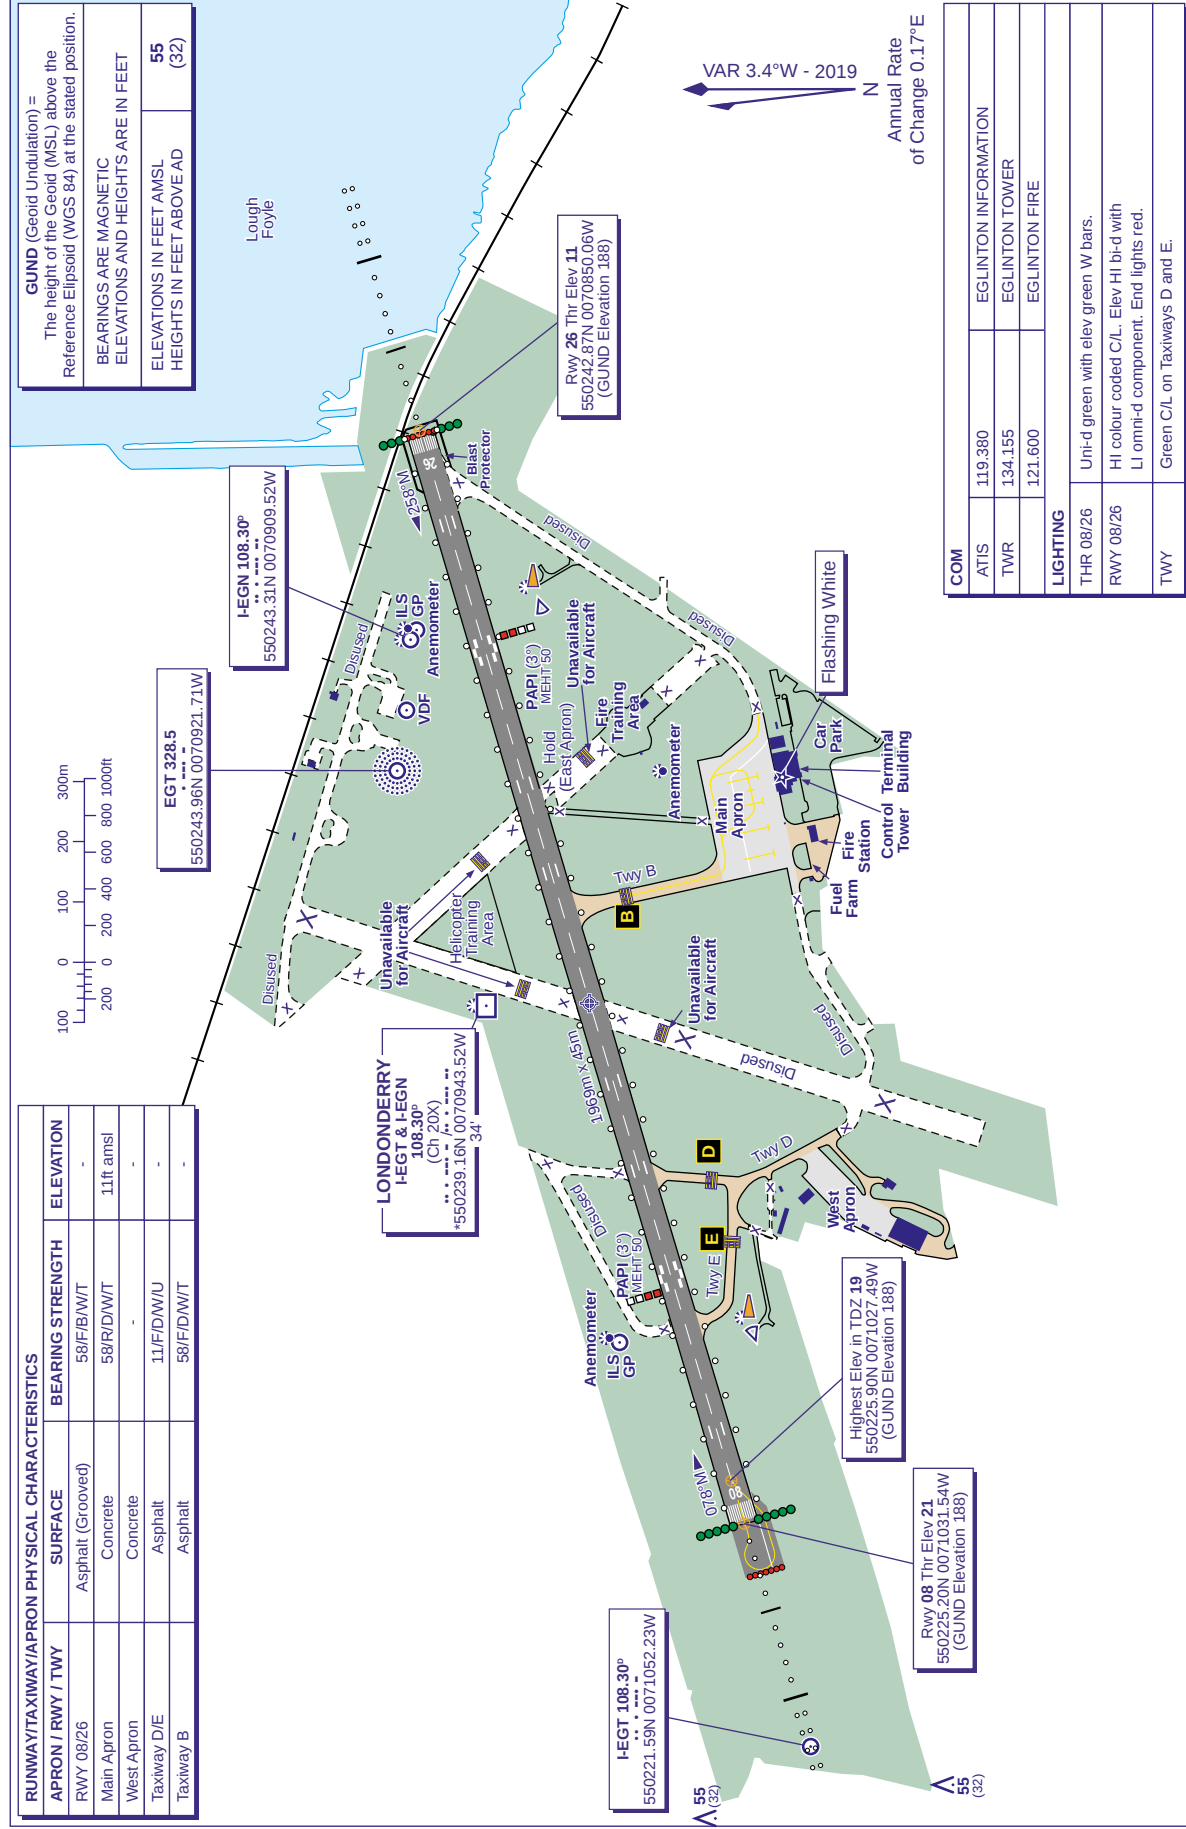

COM	119.380	EGLINTON INFORMATION
ATIS	134.155	EGLINTON TOWER
TWR	121.600	EGLINTON FIRE
LIGHTING		
THR 08/26	Uni-d green with elev green W bars.	
RWY 08/26	HI colour coded C/L. Elev HI bi-d with LI omni-d component. End lights red.	
TWY	Green C/L on Taxiways D and E.	